

**SIMPLEX**  
 CEILINGS & WALLS DIVISION OF INTELITE INC

255 MONTEPELLIER  
 MONTRÉAL, QC H4N 2G3  
 t: 800.638.5726  
 f: 514.744.2716  
 w: simplexceilings.com

PRODUCT:

G-2000  
 —  
 24" X 120"  
 PANEL


N°	REVISION	DATE	BY

DWG FILE: G2000(24X120).DWG

SCALE: NTS

DRAWN BY:


DATE: 08.10.08

THIS DRAWING IS THE PROPERTY OF SIMPLEX CEILINGS WHICH RESERVES ALL COPYRIGHTS. THE SAME MAY NOT BE USED OR REPRODUCED, IN WHOLE OR IN PART WITHOUT THE WRITTEN PERMISSION OF SIMPLEX CEILINGS.

TITLE:

SECTIONS &  
 DETAILS

A-502

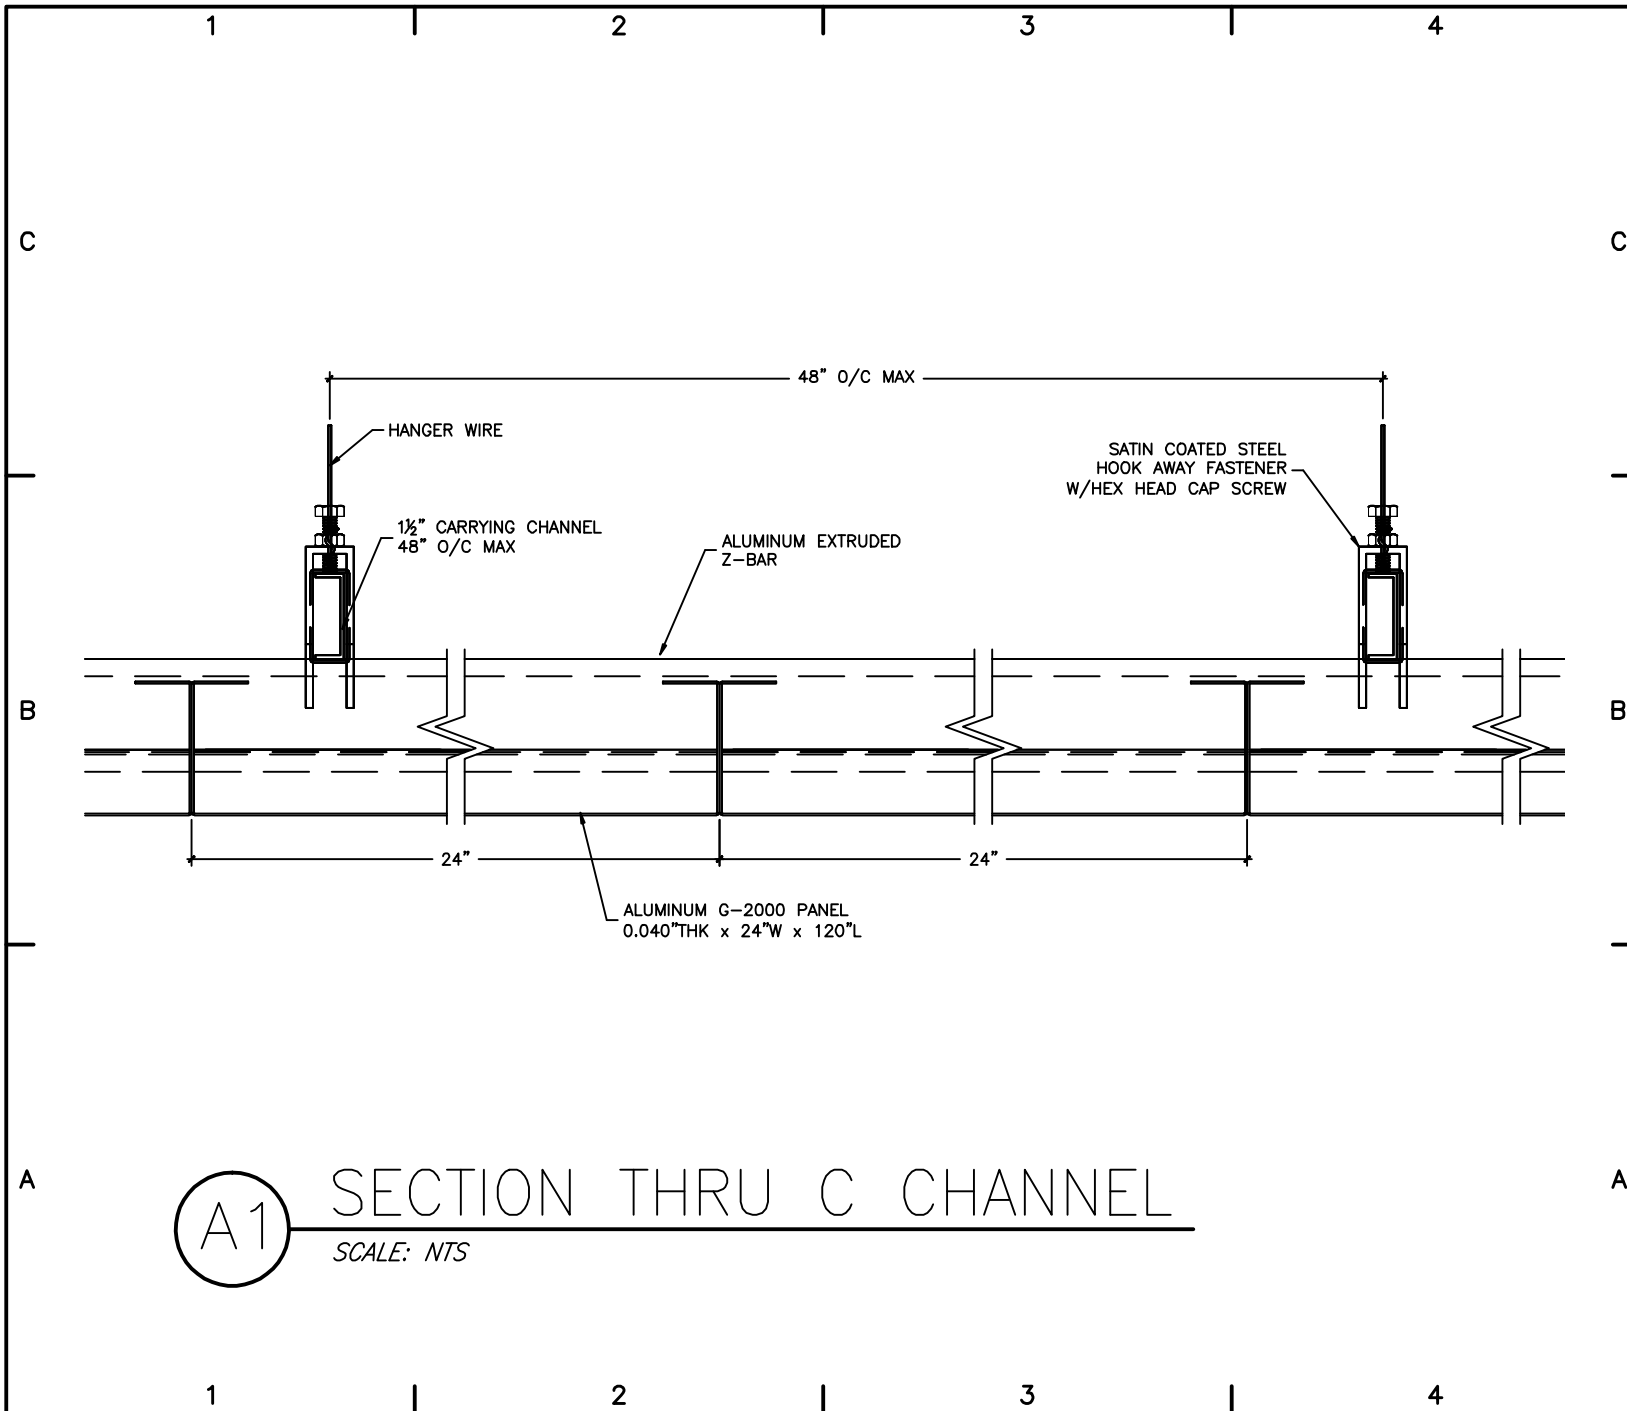

A1

SECTION THRU C CHANNEL

SCALE: NTS