


SIMPLEX LAMEL SERIES
(ISOMETRIC VIEW)

HANGER WIRE OR THREADED ROD
(SUPPLIED BY OTHERS)

TWIST CLIP IS INSERTED
INTO "U" CARRIER
SLOT AND TWISTED

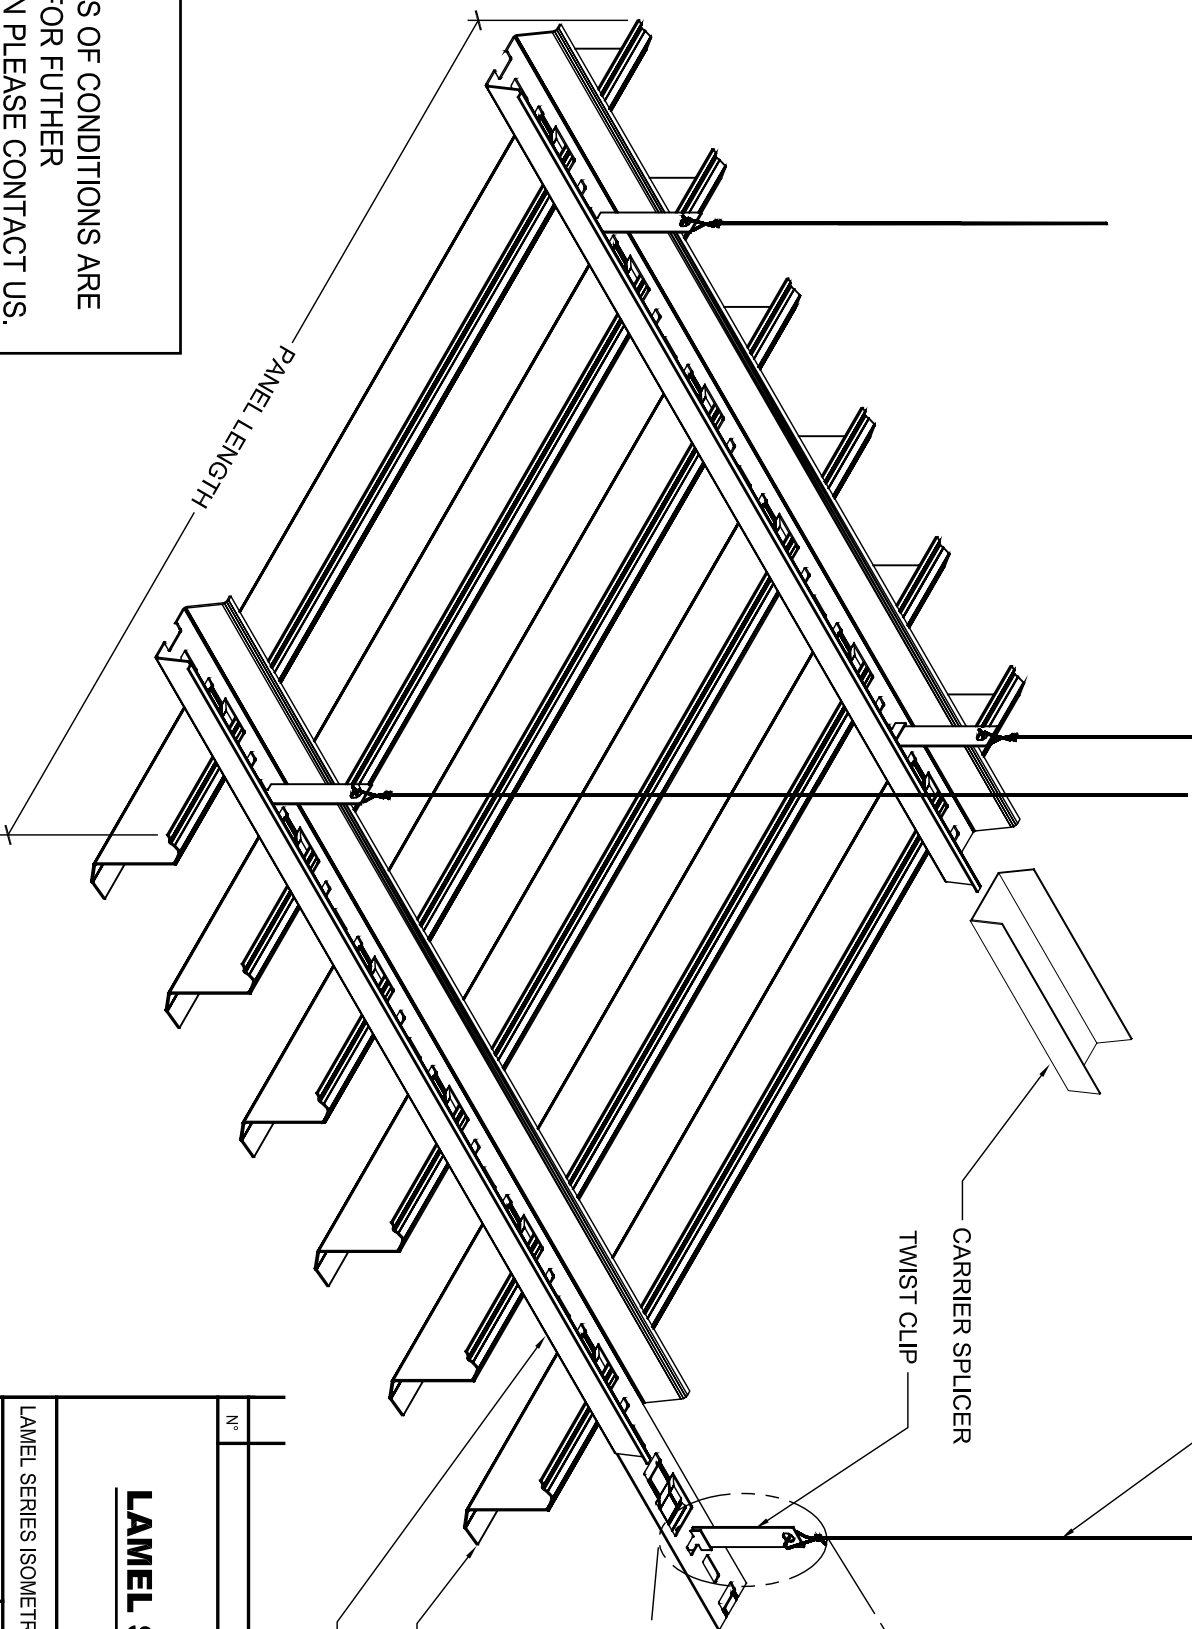

CARRIER SPLICER

TWIST CLIP

LAMEL PANEL
"U" CARRIER


PANEL LENGTH

NOTE:
OTHER TYPES OF CONDITIONS ARE
AVAILABLE. FOR FURTHER
INFORMATION PLEASE CONTACT US.
1-800-638-5726

NO.	REVISIONS	DATE	BY


SIMPLEX
 CEILING®
 A Division of Infilite Inc.
 256 MONTPELLIER, VILLE ST-LAURENT (MONTREAL), QUEBEC,
 CANADA, H4N 2G3
 TEL.: (514) 744-3323 FAX: (514) 744-2716
 WWW.SIMPLEXCEILING.COM

LAMEL SERIES ISOMETRIC VIEW

SCALE: NTS	DRAWN BY: -	DATE: 16-SEPT-04	CHECKED: -	DRAWING NO.: LAMEL-ISO	REV. 
<small>UNLESS OTHERWISE STATED</small> <small>This drawing and all copies hereof, as well as all technical information of any kind, are the property of Simplex. The same may not be used or reproduced, in whole or in part without the written permission of Simplex.</small> <small>Any copy hereof loaned by SIMPLEX must be kept confidential and used by the recipient only for the specific purpose for which it is loaned in conjunction with materials supplied or purchased and listed hereon.</small>					