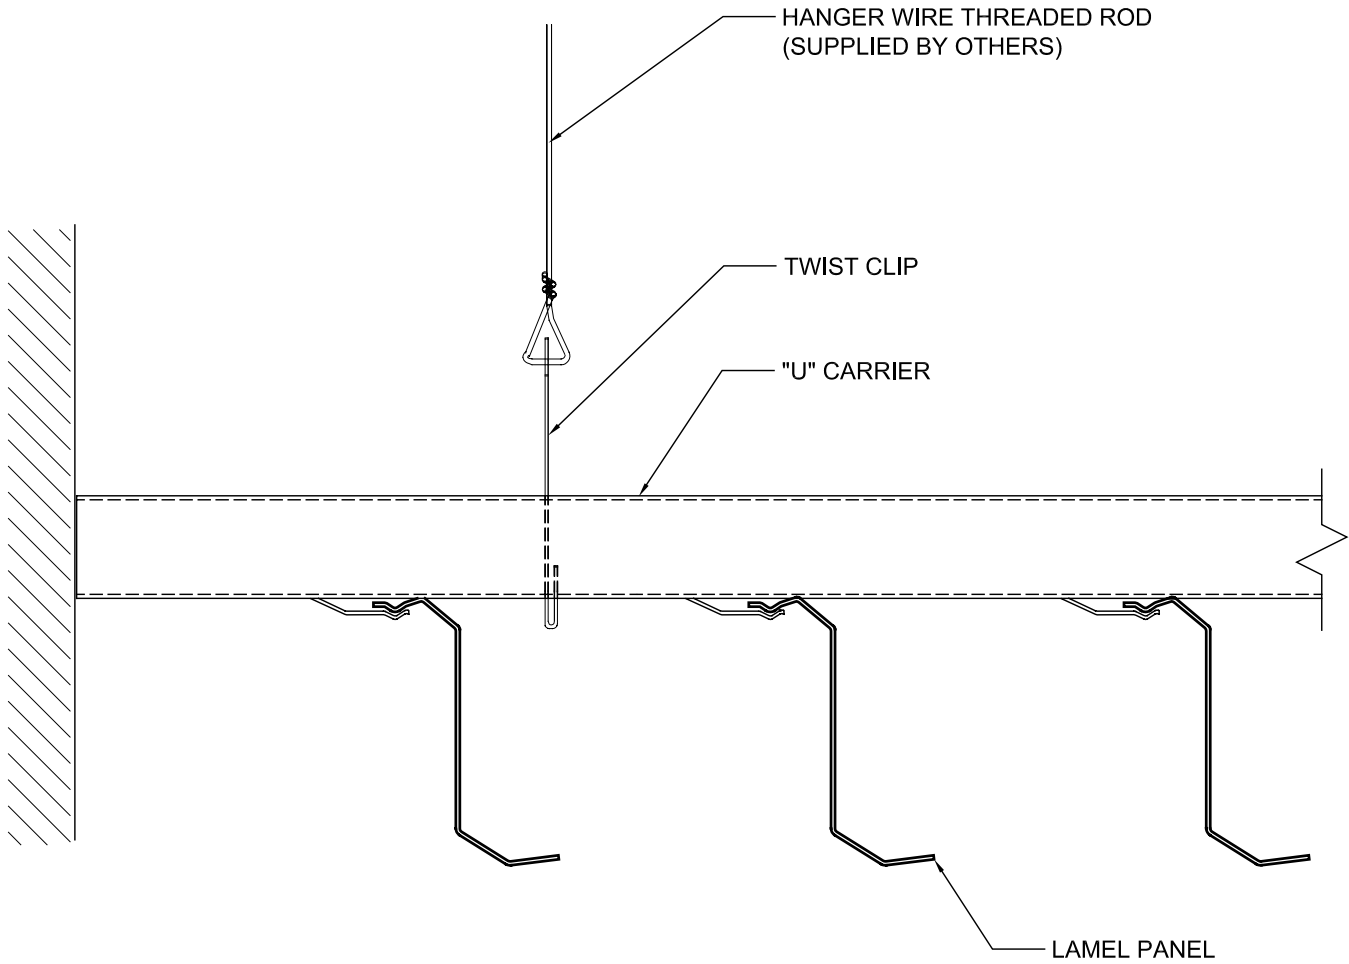

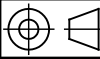



STRAIGHT WALL TO WALL CONDITION SHOWN



N°	REVISIONS	DATE	BY		
LAMEL SERIES		 SIMPLEX® CEILINGS A Division of Intalite Inc. 255 MONTPELLIER, VILLE ST-LAURENT (MONTREAL), QUEBEC, CANADA, H4N 2G3 TEL.: (514) 744-3323 FAX: (514) 744-2716 WWW.SIMPLEXCEILINGS.COM			
LAMEL SERIES STANDARD DETAIL @ STRAIGHT WALL CONDITION					
SCALE: NTS (UNLESS OTHERWISE STATED)	DRAWN BY: -	DATE: 16-SEPT-04	CHECKED:	DRAWING N°: LAMEL-SK1	REV. 
This drawing and all copies hereof, as well as all technical information appearing hereon are the property of SIMPLEX which reserves all rights of copyright. The same may not be used or reproduced, in whole or in part without the written permission of SIMPLEX.			Any copy hereof issued by SIMPLEX must be kept confidential and used by the recipient only for the specific purpose for which it is issued in conjunction with materials supplied or purchased and listed hereon.		