


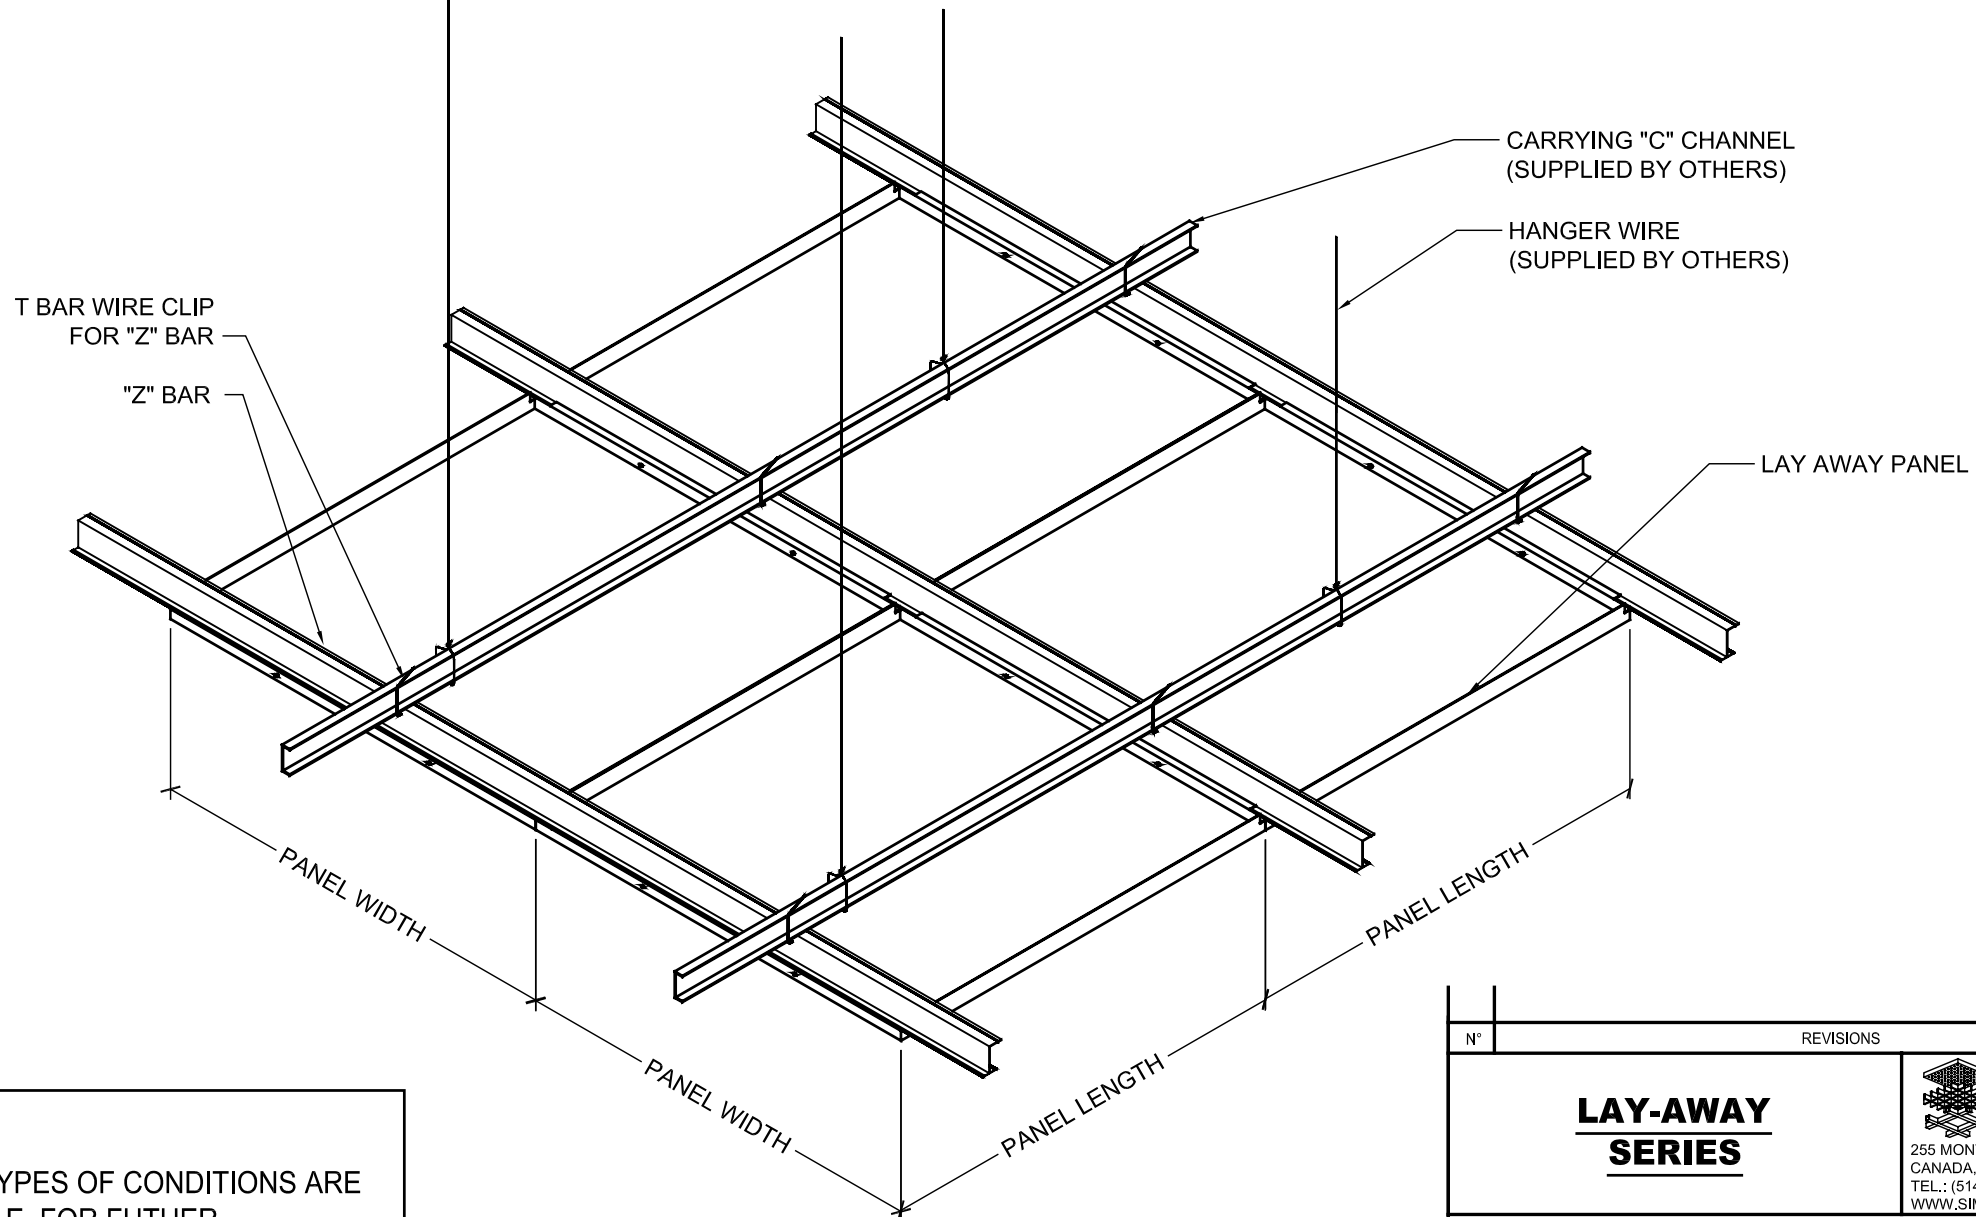

SIMPLEX LAY-AWAY SERIES
(ISOMETRIC VIEW)



NOTE:
OTHER TYPES OF CONDITIONS ARE AVAILABLE. FOR FUTHER INFORMATION PLEASE CONTACT US.
1-800-638-5726

N°	REVISIONS	DATE	BY
LAY-AWAY SERIES		 SIMPLEX CEILINGS A Division of Intalite Inc. 255 MONTPELLIER, VILLE ST-LAURENT (MONTREAL), QUEBEC, CANADA, H4N 2G3 TEL.: (514) 744-3323 FAX: (514) 744-2716 WWW.SIMPLEXCEILINGS.COM	
LAY-AWAY ISOMETRIC VIEW			
SCALE: NTS (UNLESS OTHERWISE STATED)	DRAWN BY: -	DATE: 16-SEPT-04	CHECKED: -
DRAWING N°: L-AWAY-ISO		REV. 	
<small>This drawing and all copies hereof, as well as all technical information appearing hereon are the property of SIMPLEX which reserves all rights of copyright. The same may not be used or reproduced, in whole or in part without the written permission of SIMPLEX.</small>		<small>Any copy hereof issued by SIMPLEX must be kept confidential and used by the recipient only for the specific purpose for which it is issued in conjunction with materials supplied or purchased and listed hereon.</small>	